


d i | p o n d e r a n

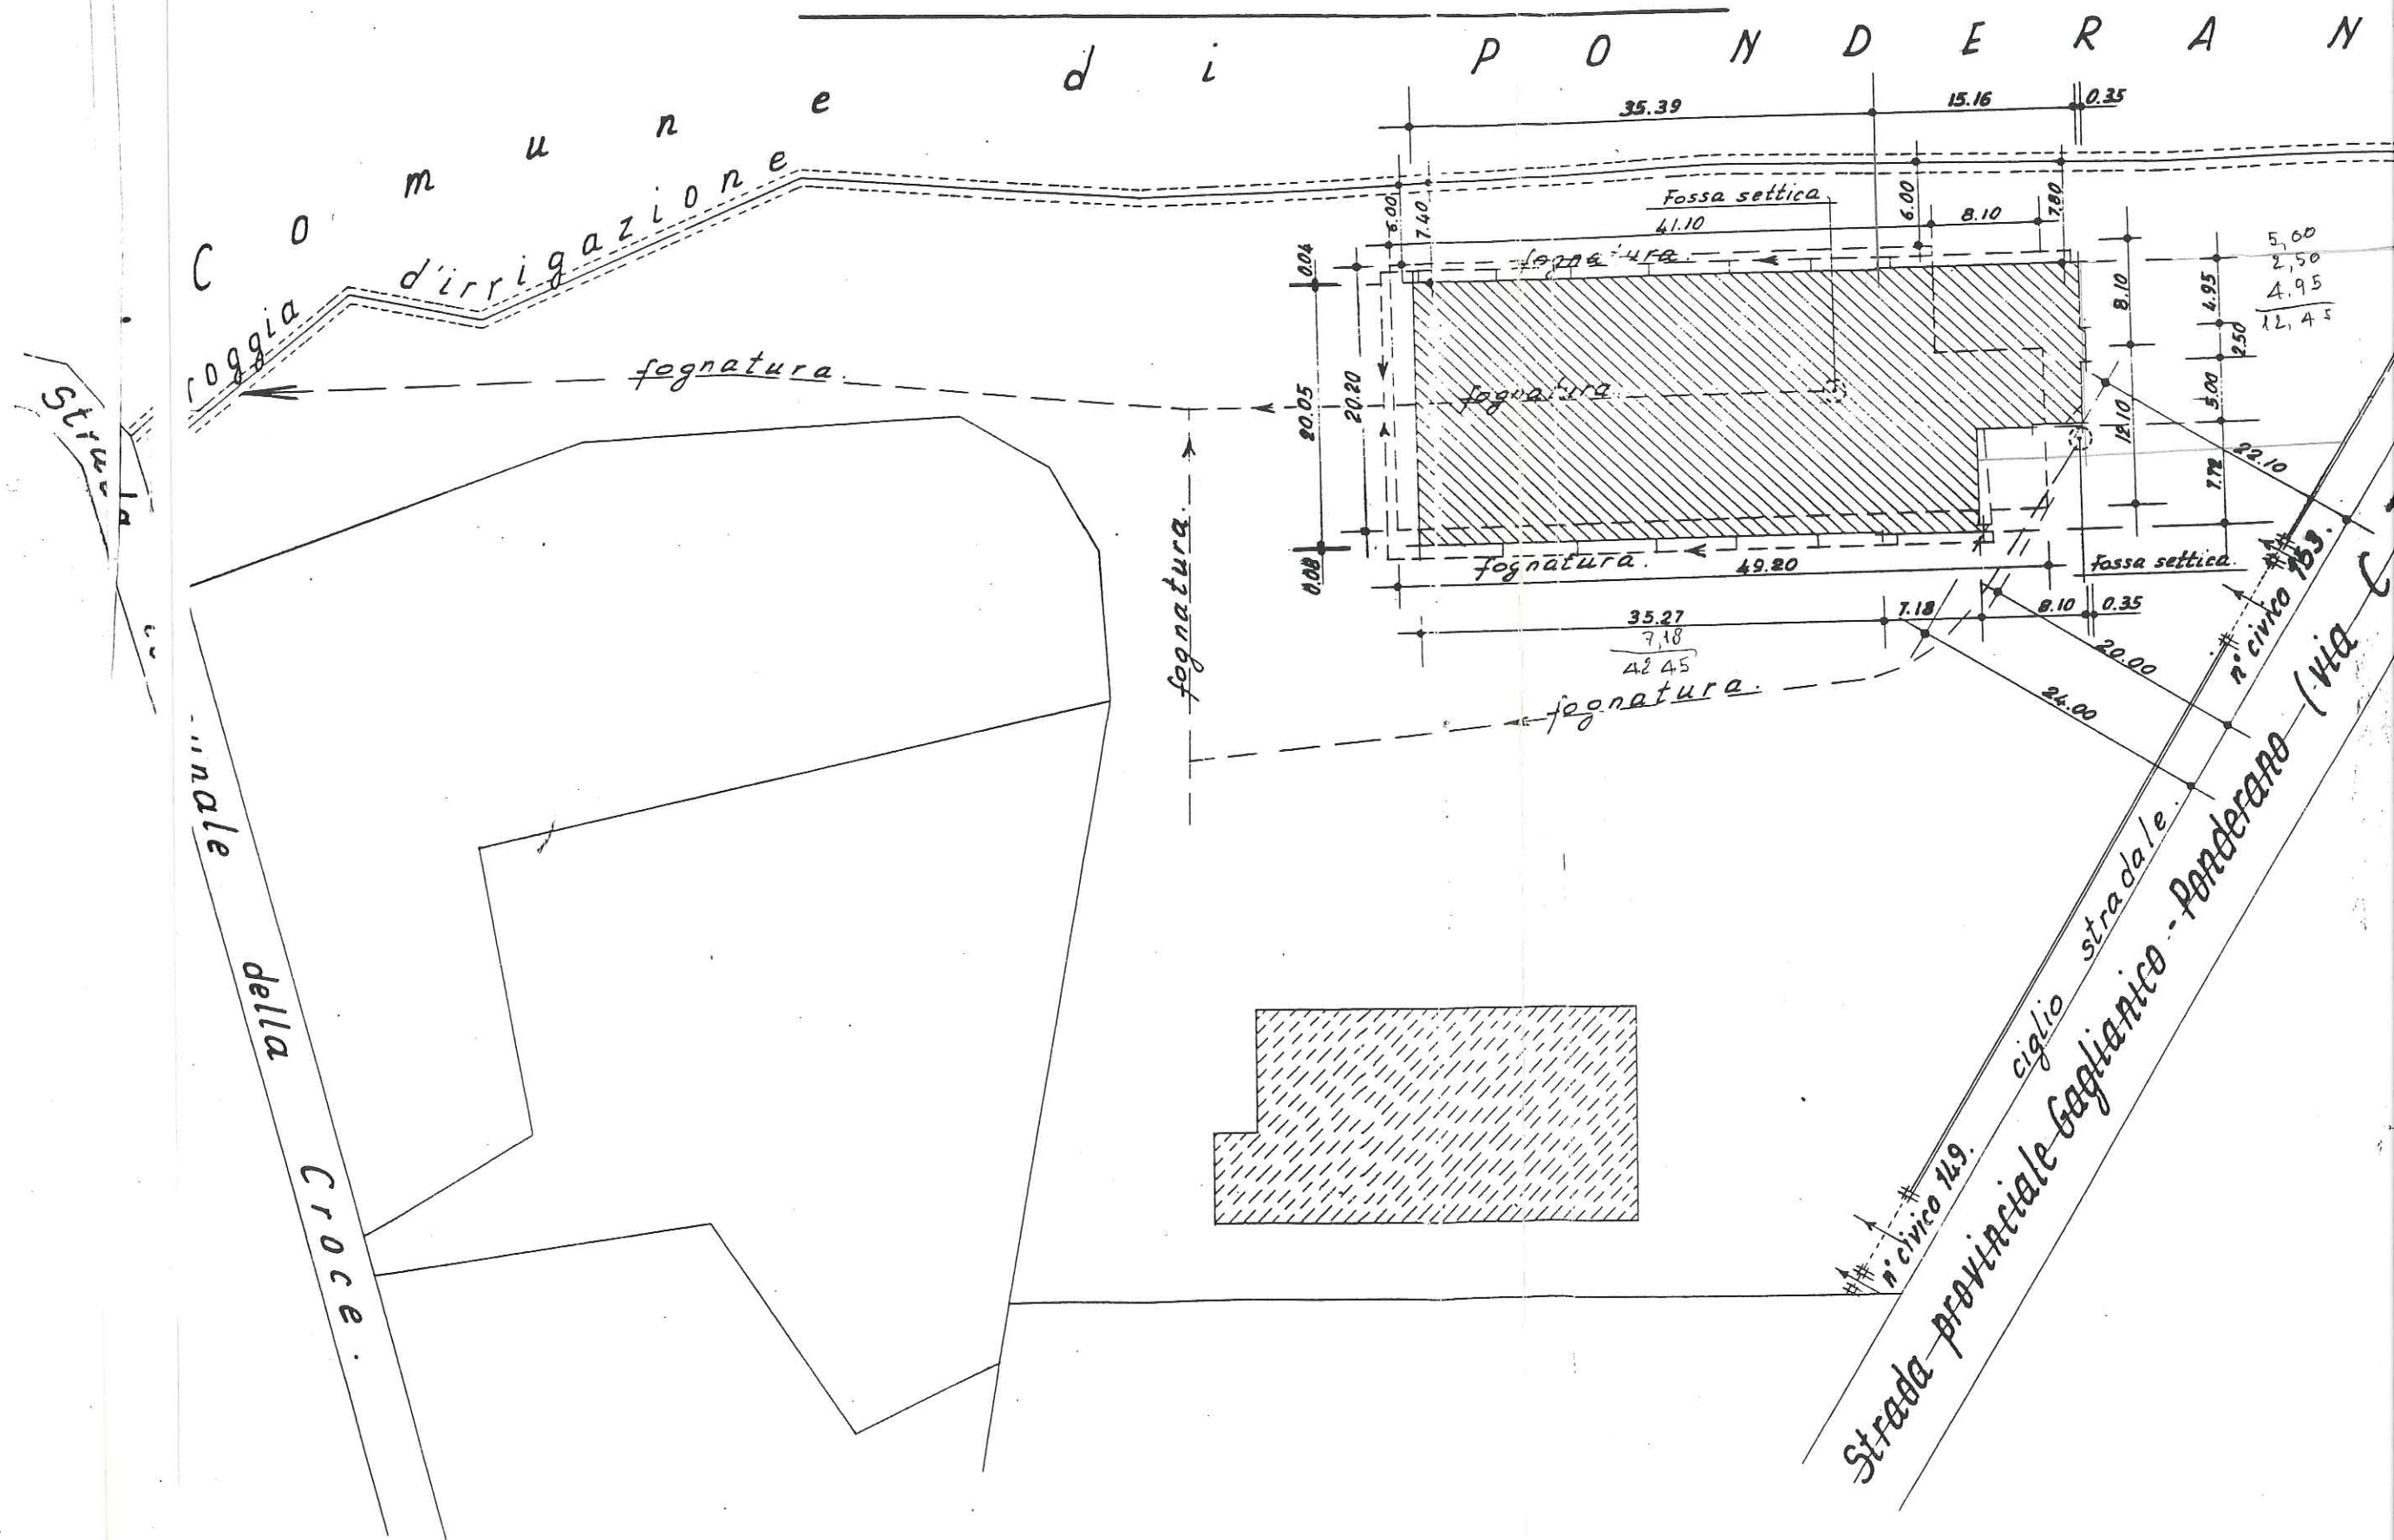

di mq. 928.23 per piano,

A N D .

5.60
2.50
4.95
12.45
5.00
2.50
1.78
92.10
n° civico 155.
Ponderano (Via C. Trossi).

Sezione }
Scala 1:10


0.90
circa

Prospetto Nord - Scala 1:100.



10.70

8.85

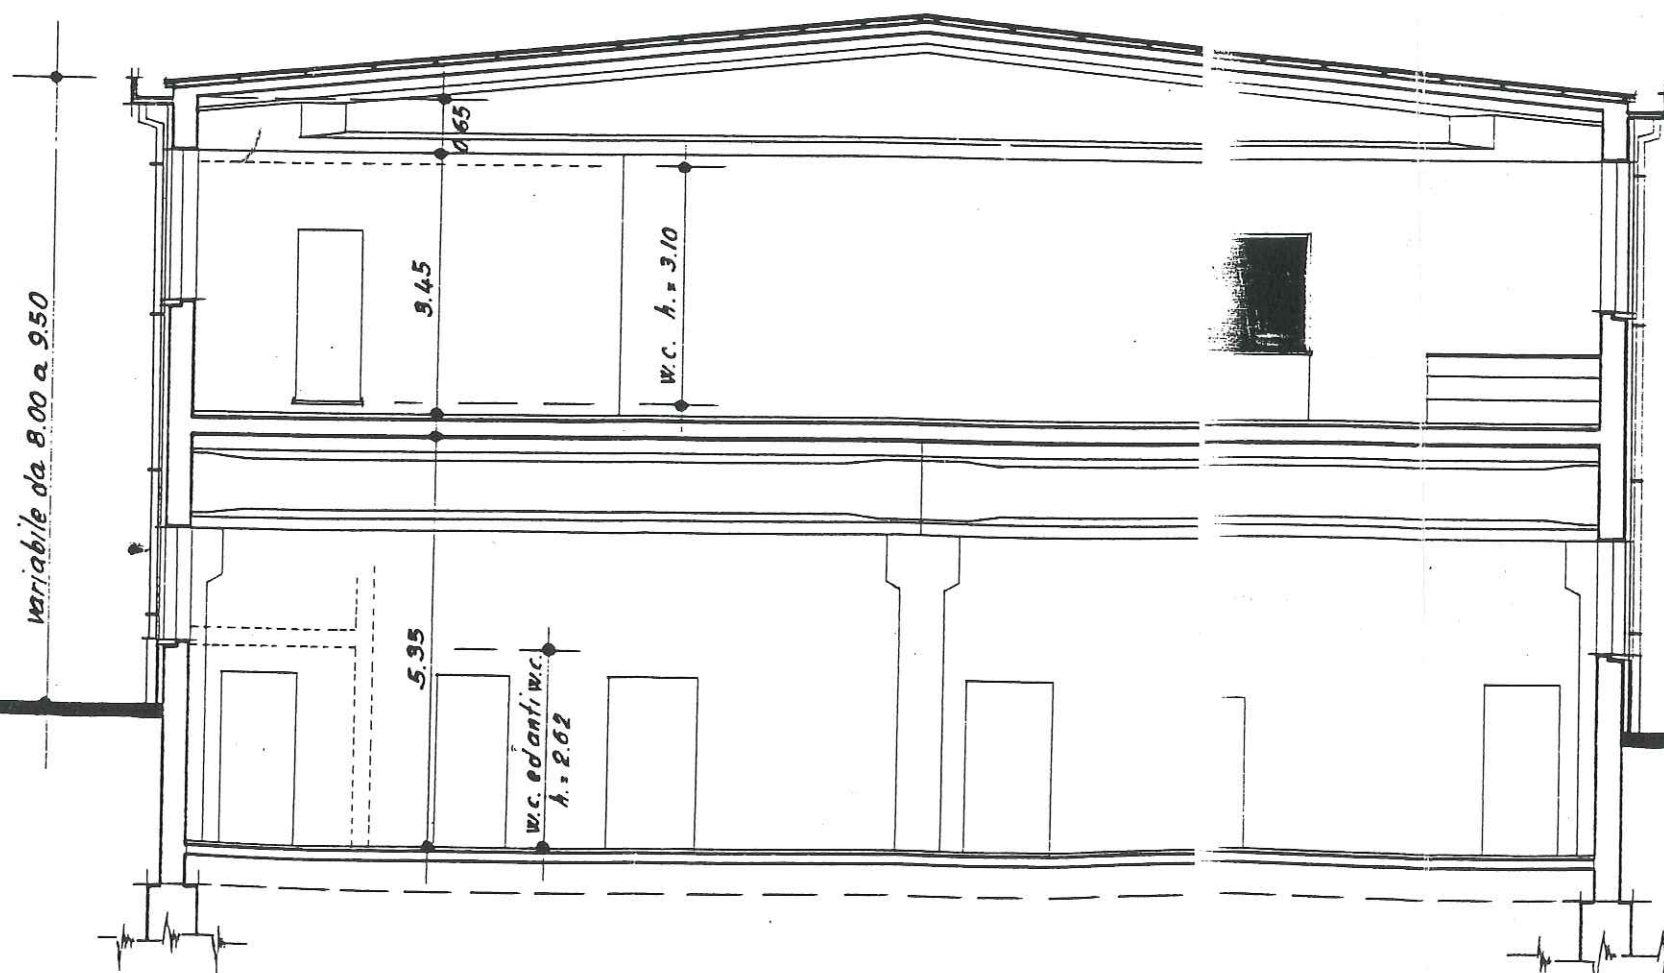


variabile da 8.00 a 9.50

variabile da 8.20 a 8.85

Pianta del piano seminterrato.

Scala 1:100.

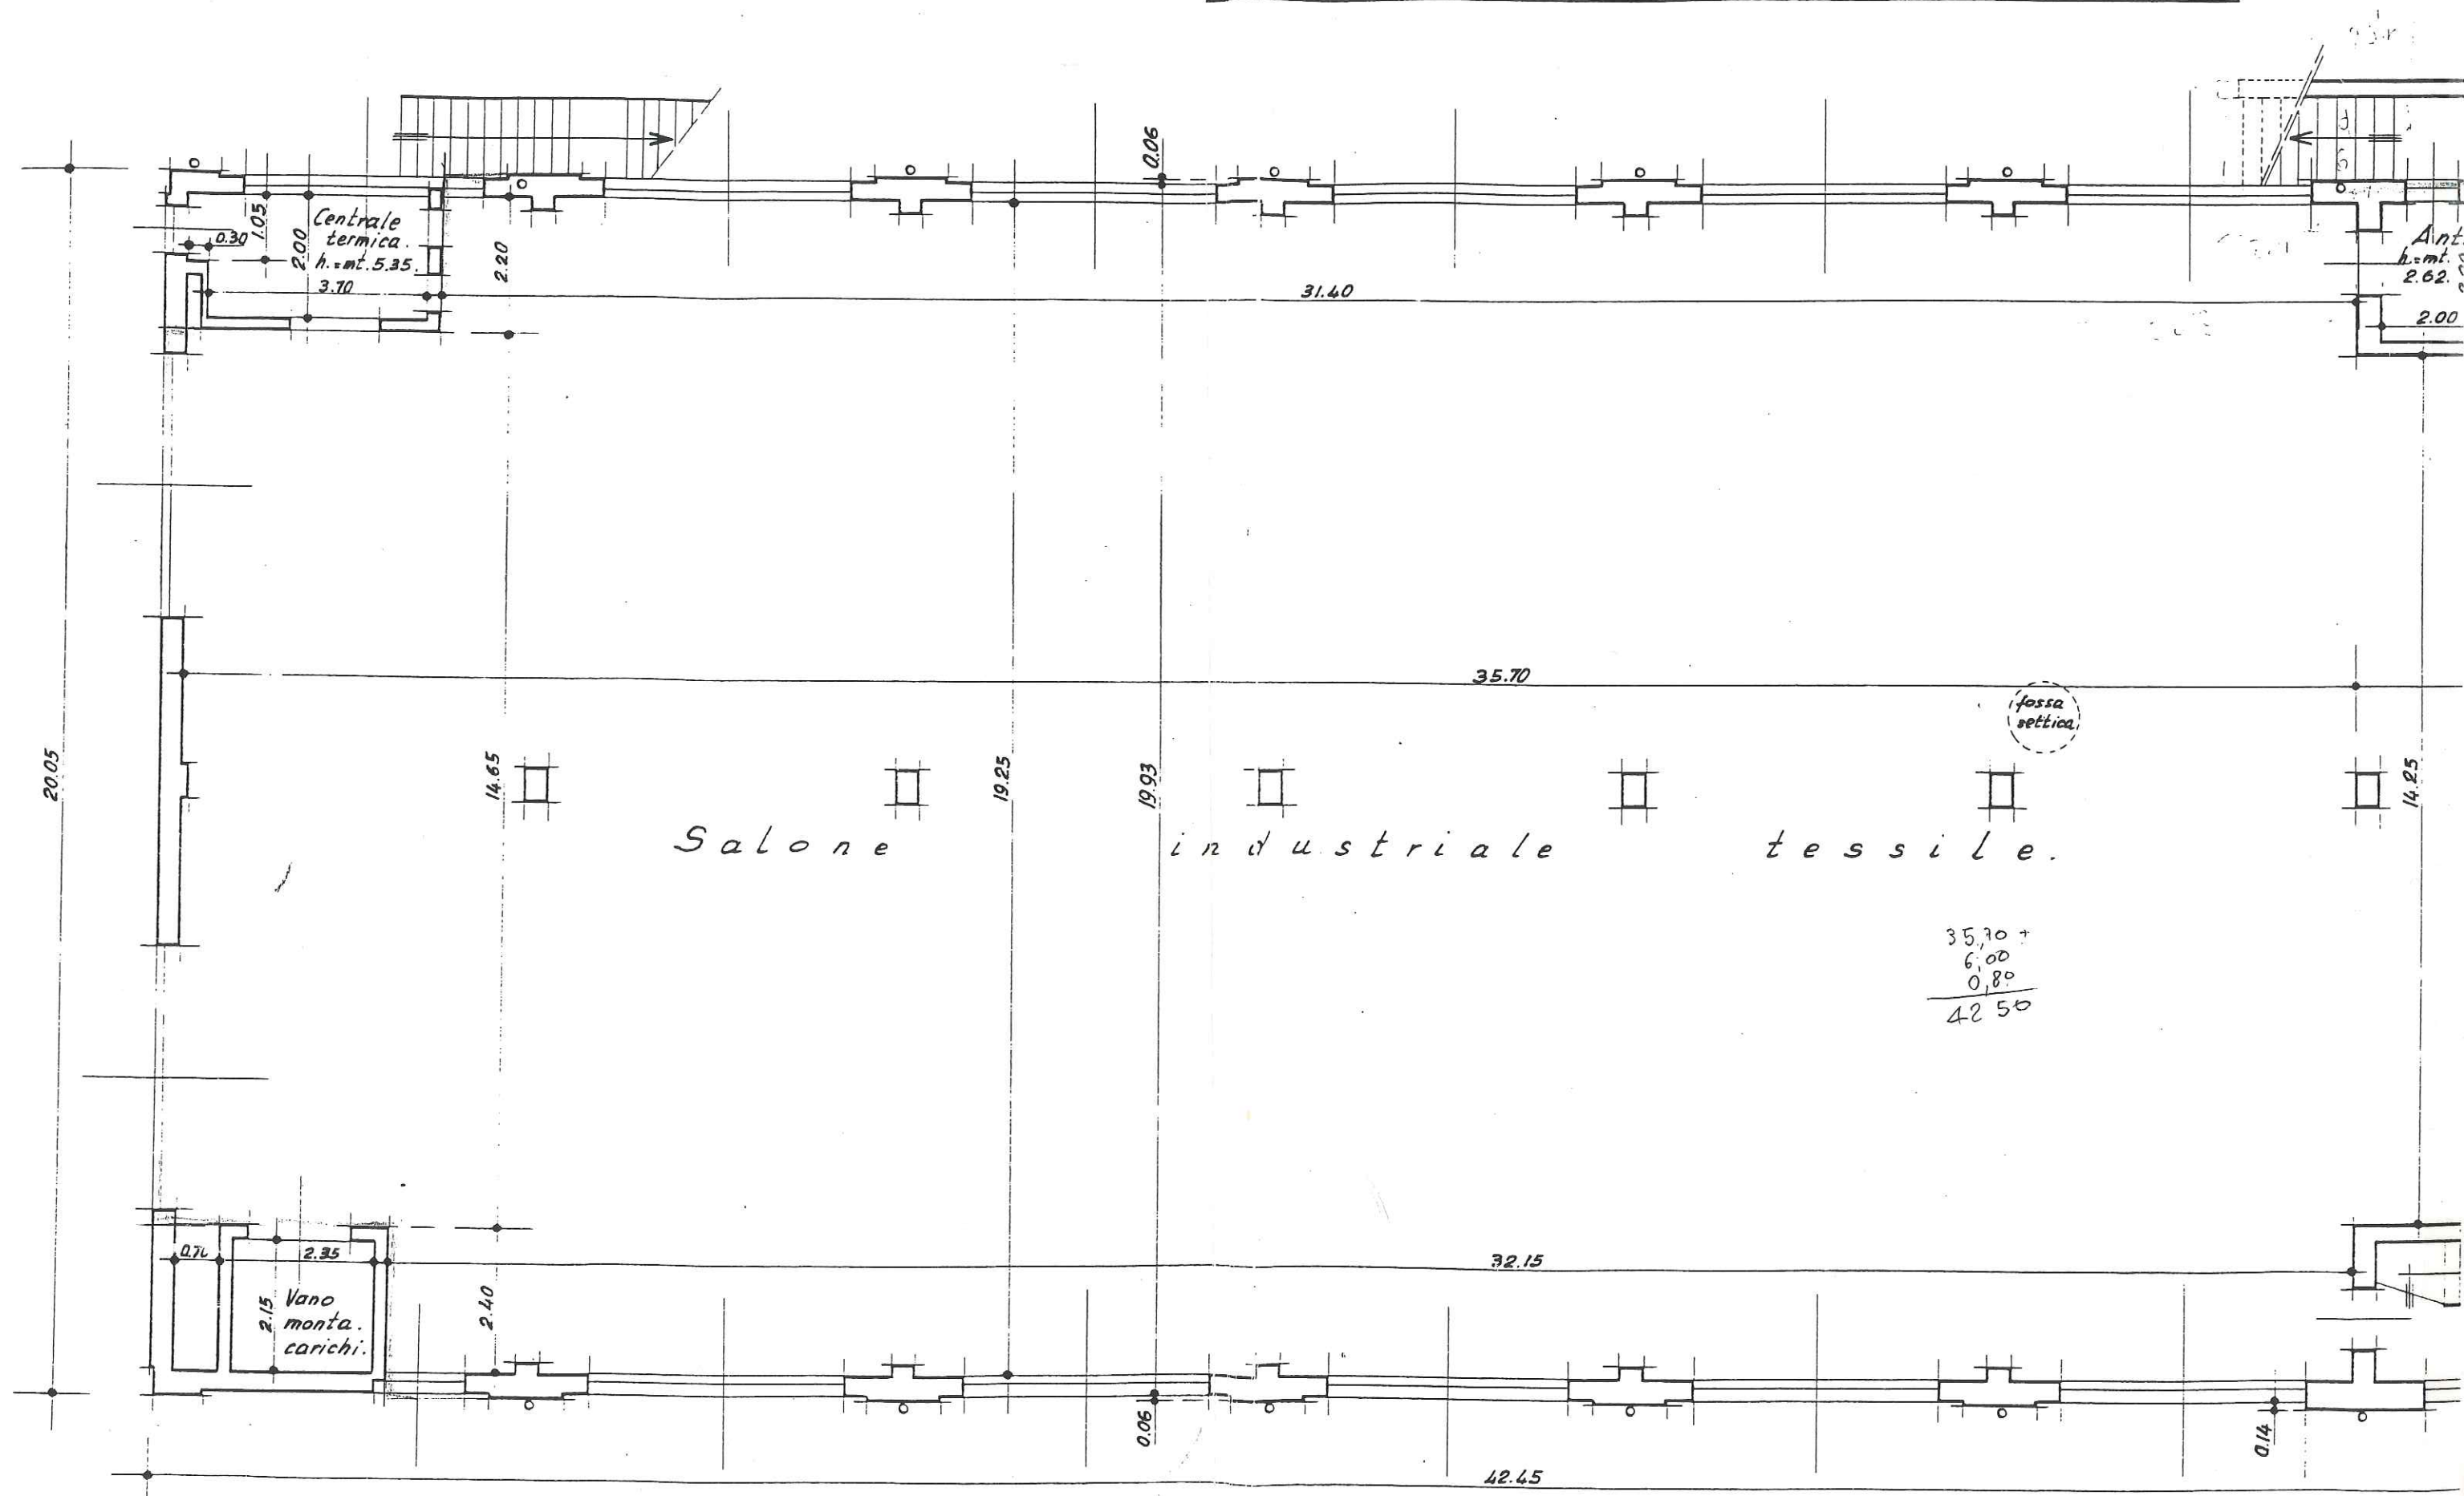

Pianta del piano primo.

Scala 1:100.

4

50.55

Salone industriale tessile.

Vano
monta. 2.15
carichi. 2.15
2.35

$$\begin{array}{r} 34.75 \\ 3.55 \\ 0.40 \\ \hline 38.70 \end{array}$$

42.45

